

**01. OFFICE SPACE (TELECOMMUNICATION OFFICE SPACE 1)**

1 : 75

**GROSS FLOOR AREA = 197.1 SQM**

**REVISIONS**


No.	Description	Date

Project:  
**PROPOSED REMODELLING OF WAREHOUSE INTO LETTABLE OFFICE SPACES @ TEMA COMMUNITY ONE**

Client:  
**ANTOINETTE EL-ADAS**

Dwg. Title:  
**LAYOUT 1 - OFFICE SPACE ONE (TELECOMMUNICATION OFFICE SPACE 1)**

Scale	1 : 75	Date	JANUARY 2021.
Drawn by	E.K.A.Y	Checked by	E.K SULLIVAN ADOTEY
Project number	0001		<b>A102</b>

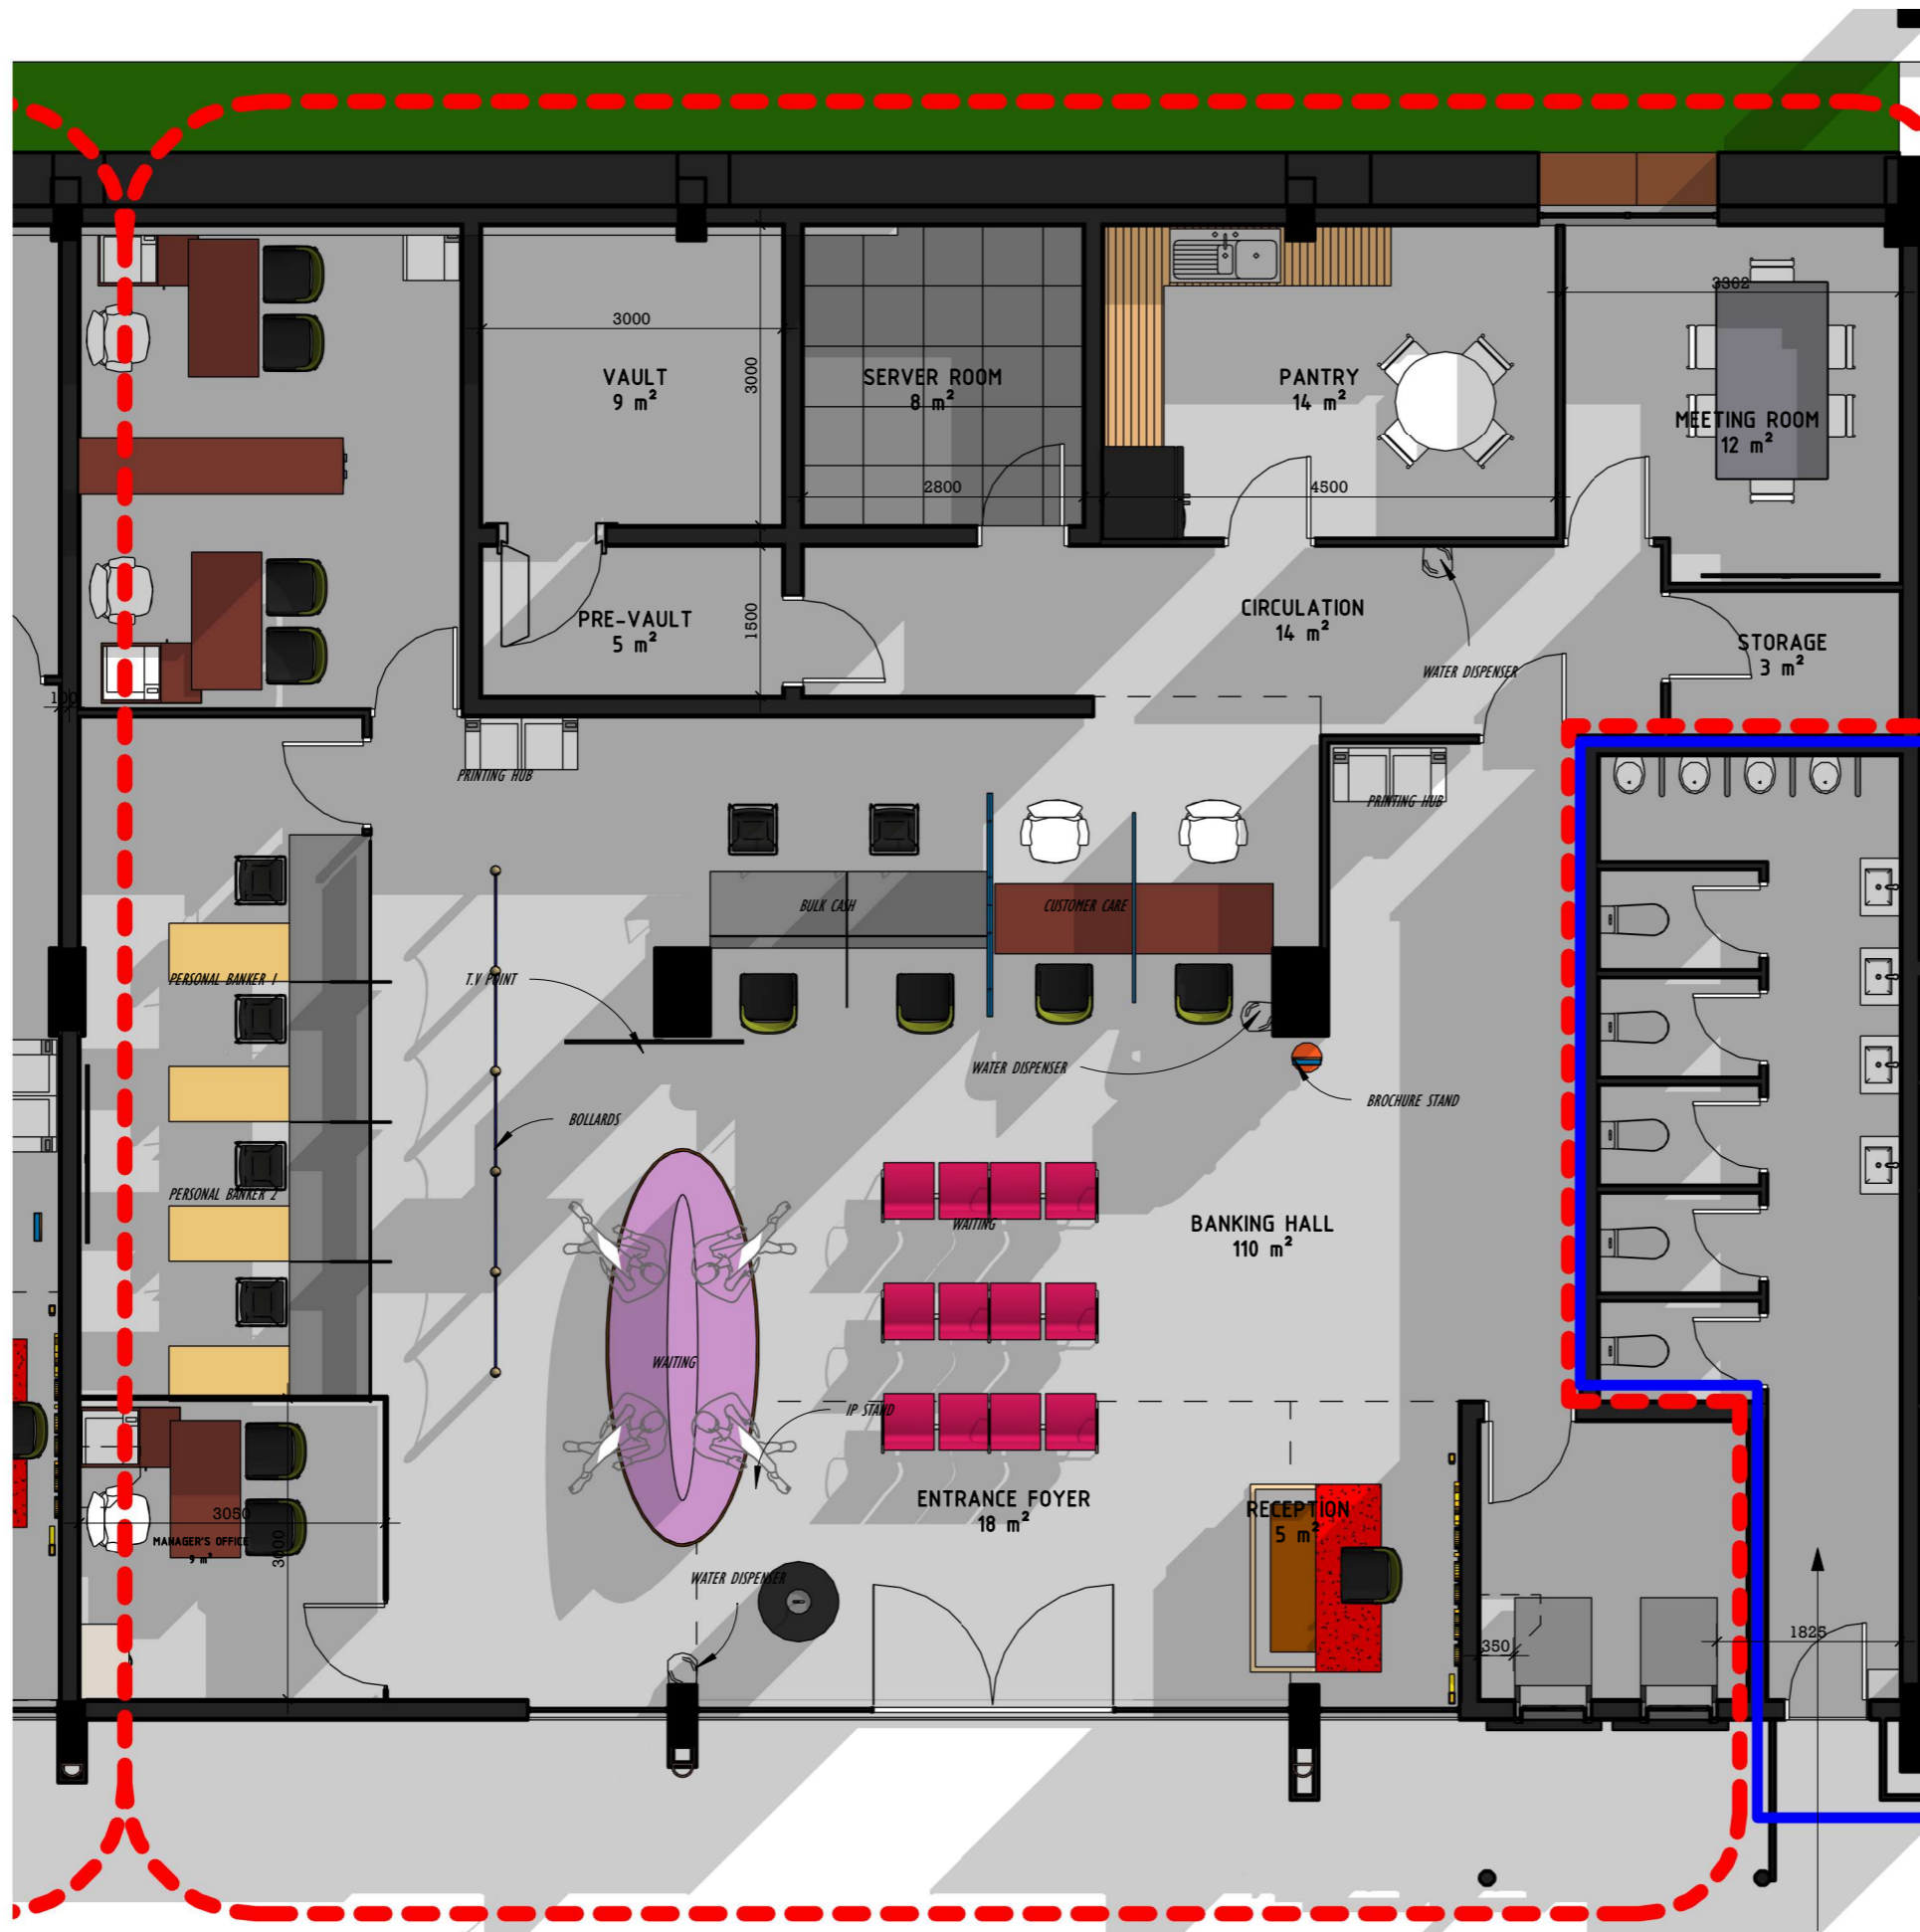

**02. OFFICE SPACE (BANKING SPACE)**  
 1 : 75  
**GROSS FLOOR AREA = 280.1 SQM**

**WASHROOMS**

**REVISIONS**


No.	Description	Date

Project:  
**PROPOSED REMODELLING OF WAREHOUSE INTO LETTABLE OFFICE SPACES @ TEMA COMMUNITY ONE**

Client:  
**ANTOINETTE EL-ADAS**

Dwg. Title:  
**LAYOUT 2 - OFFICE SPACE TWO (BANKING OFFICE SPACE)**

Scale	1 : 75	Date	JANUARY 2021.
Drawn by	E.K.A.Y	Checked by	E.K SULLIVAN ADOTEY
Project number	0001		A103

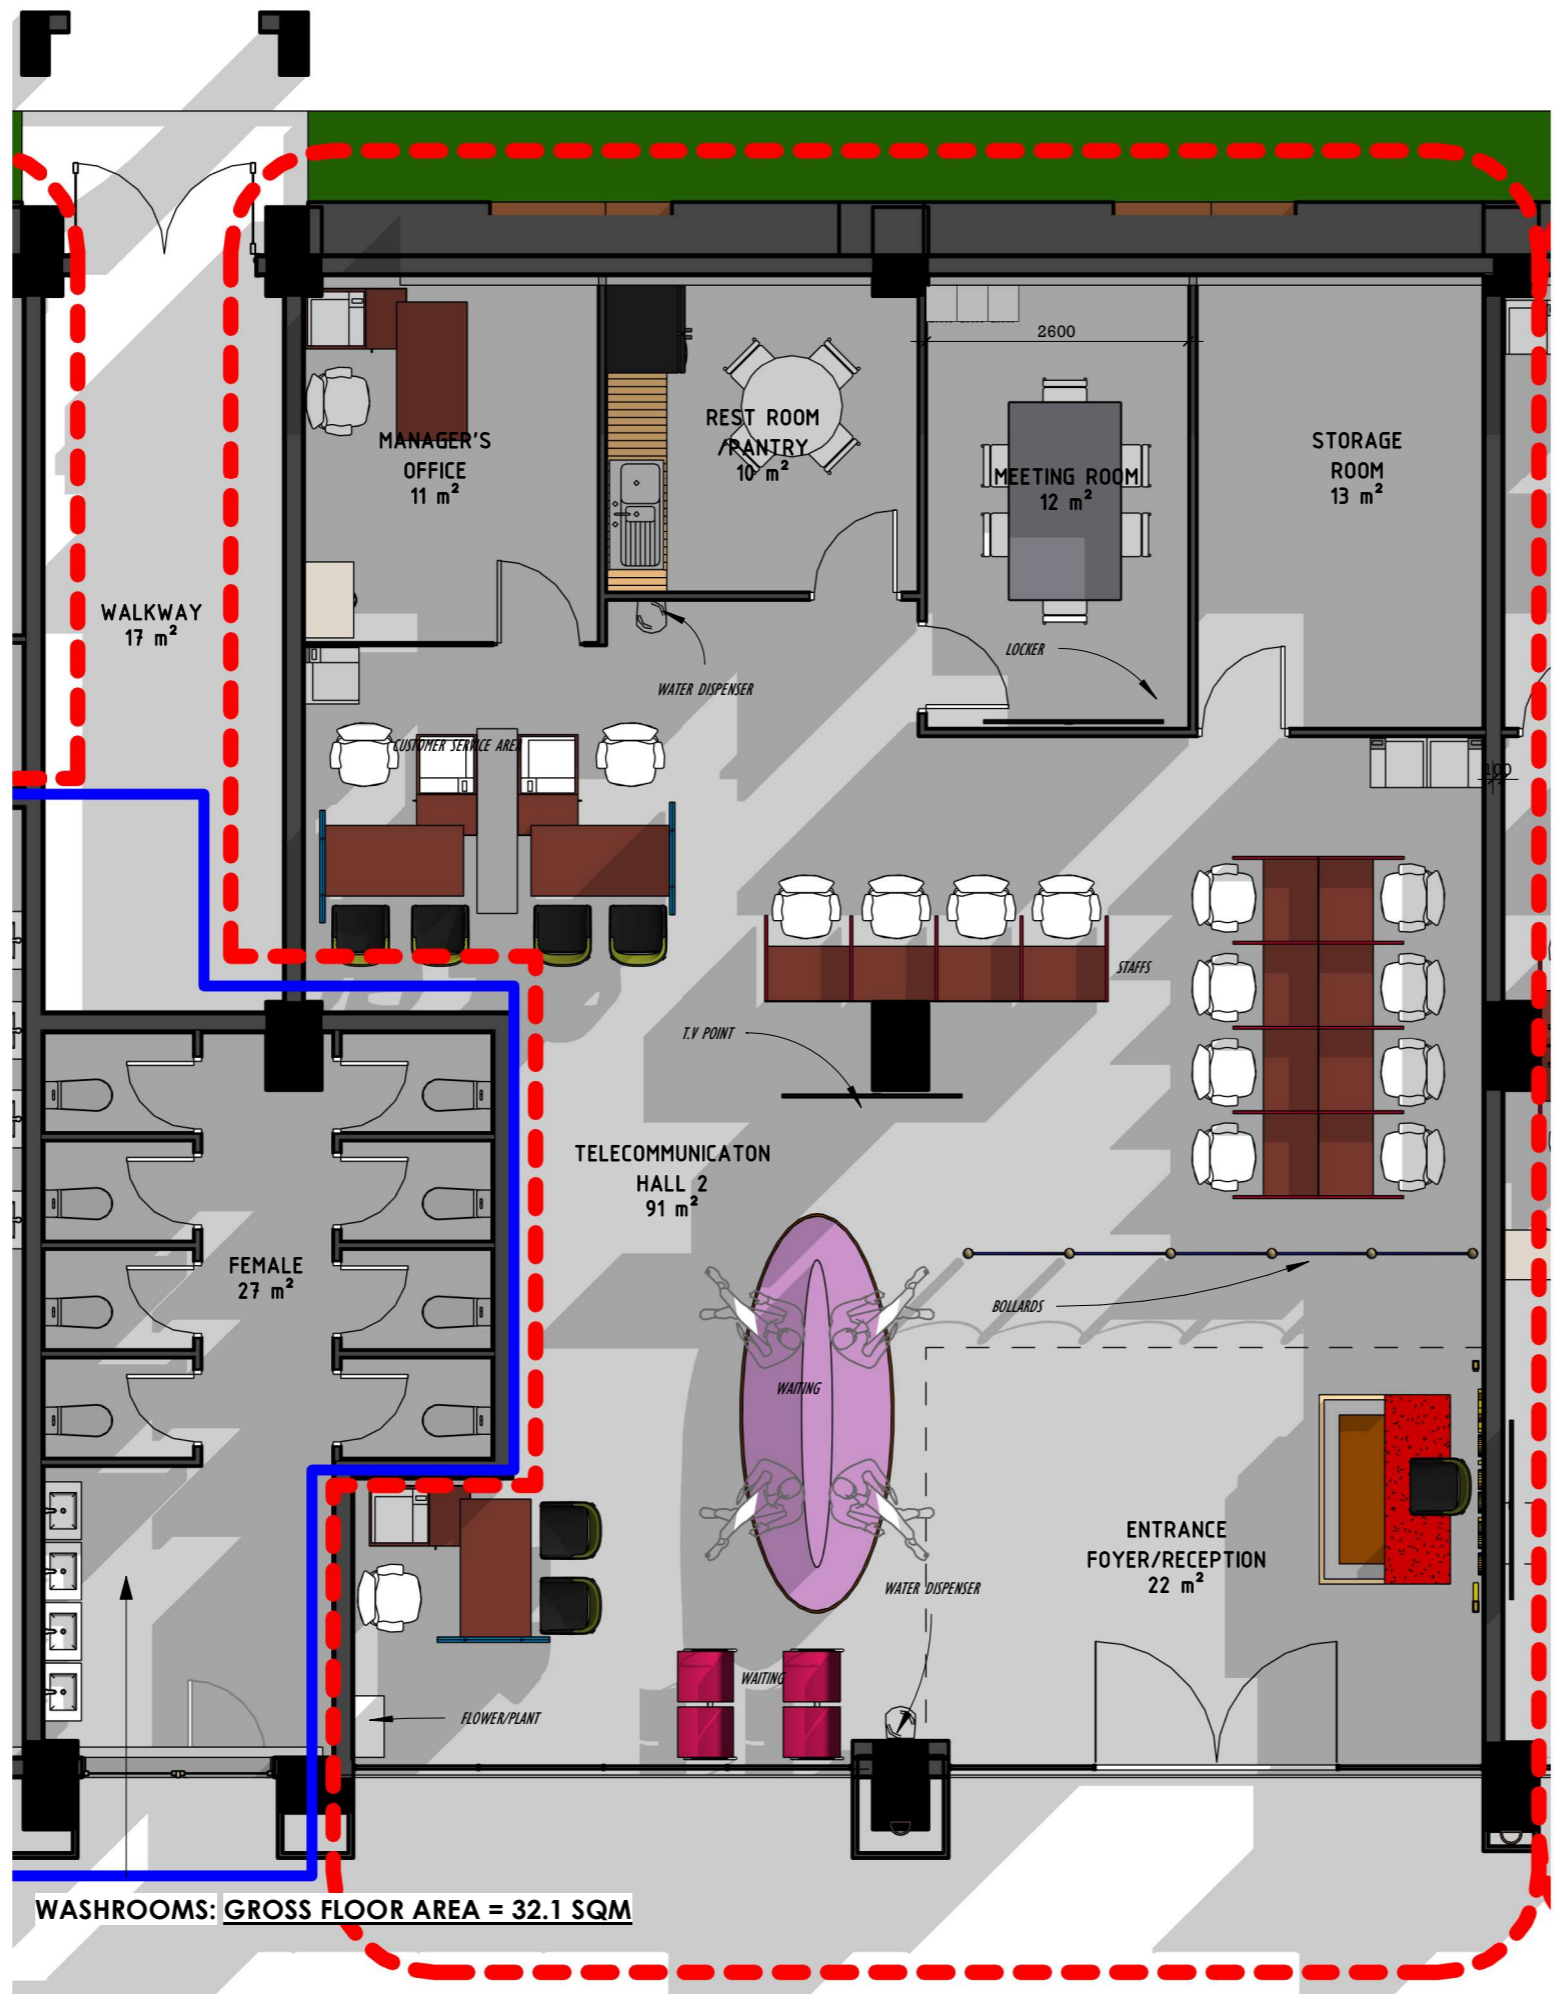

WASHROOMS: GROSS FLOOR AREA = 32.1 SQM

03. OFFICE SPACE 3 (TELECOMMUNICATION OFFICE SPACE 2)  
 1:75 GROSS FLOOR AREA = 172.2 SQM

REVISIONS


No.	Description	Date

Project:  
**PROPOSED REMODELLING OF WAREHOUSE INTO LETTABLE OFFICE SPACES @ TEMA COMMUNITY ONE**

Client:  
**ANTOINETTE EL-ADAS**

Dwg. Title:  
**LAYOUT 3 - OFFICE SPACE THREE (TELECOMMUNICATION OFFICE SPACE 1)**

Scale	1 : 75	Date	JANUARY 2021.
Drawn by	E.K.A.Y	Checked by	E.K SULLIVAN ADOTEY
Project number	0001		<b>A104</b>

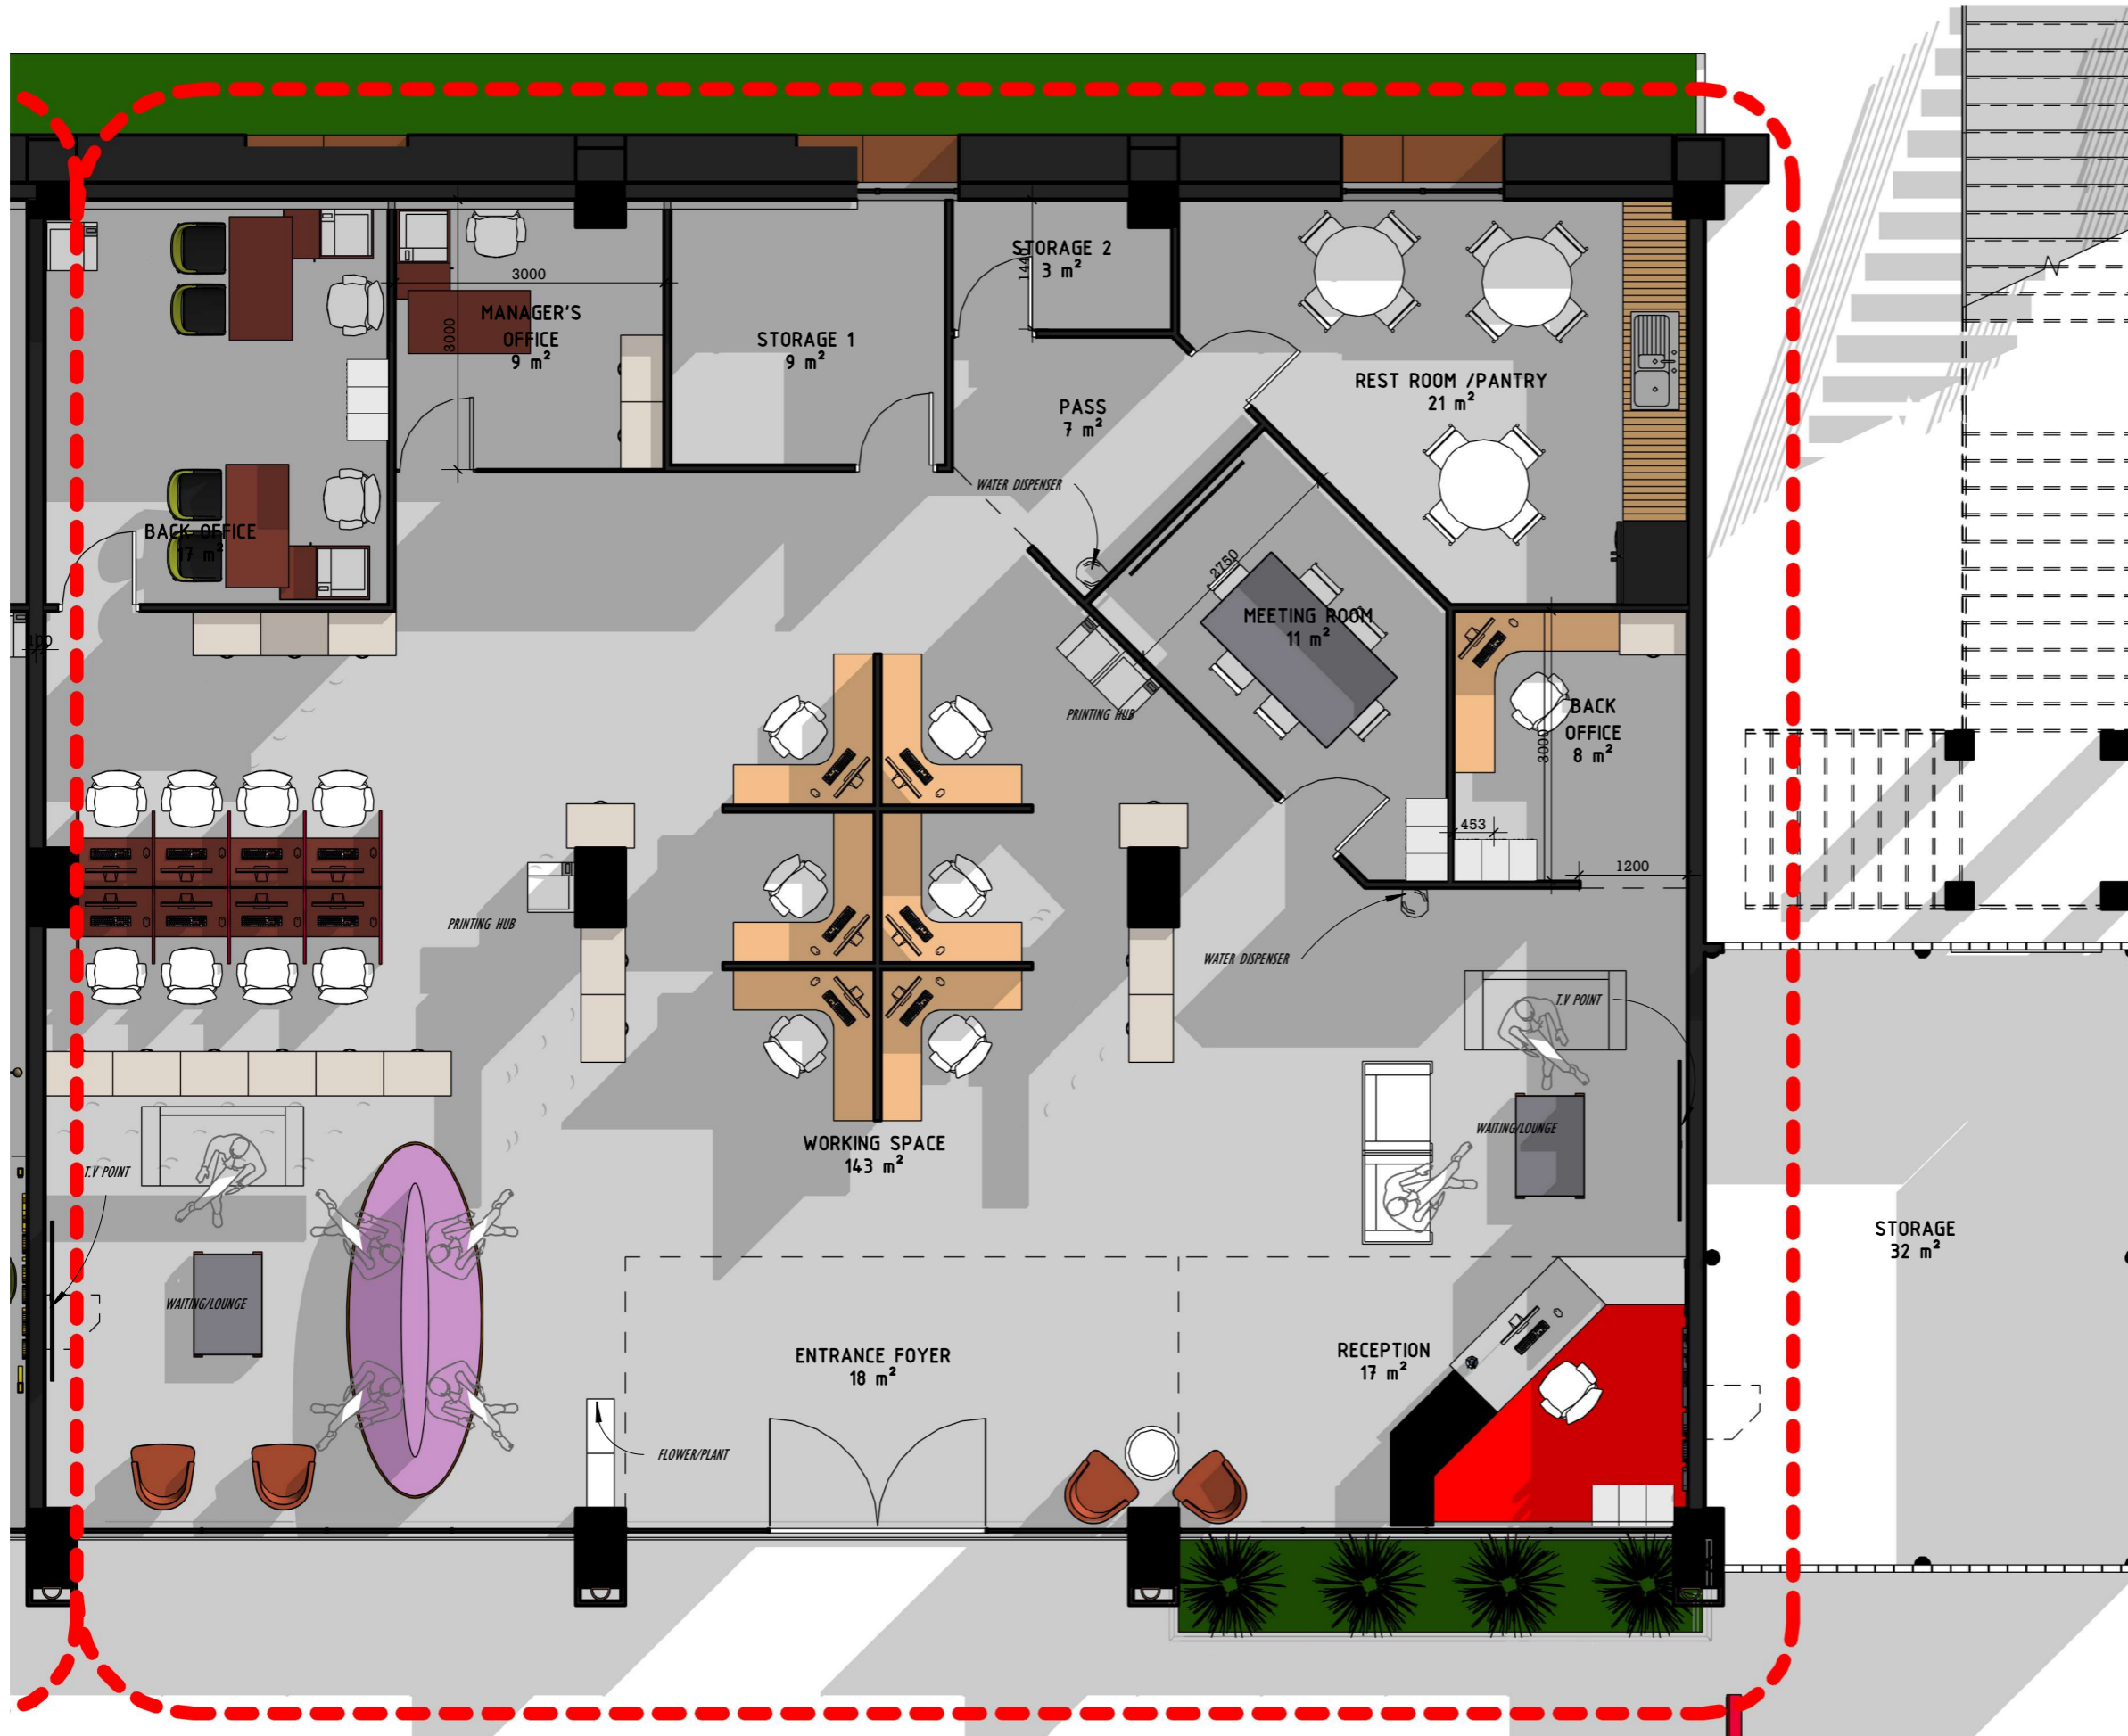

**04. OFFICE SPACE 4 (EXTRA OFFICE SPACE)**

1 : 75

**GROSS FLOOR AREA = 281.7 SQM**

**REVISIONS**

No.	Description	Date

Project:  
**PROPOSED REMODELLING OF WAREHOUSE INTO LETTABLE OFFICE SPACES @ TEMA COMMUNITY ONE**

Client:  
**ANTOINETTE EL-ADAS**

Dwg. Title:  
**LAYOUT 4 - OFFICE SPACE FOUR (EXTRA OFFICE SPACE FOR SHIPPING PURPOSES)**

Scale	1 : 75	Date	JANUARY 2021.
Drawn by	E.K.A.Y	Checked by	E.K SULLIVAN ADOTEY
Project number	0001		<b>A105</b>